


Naseby Village Hall

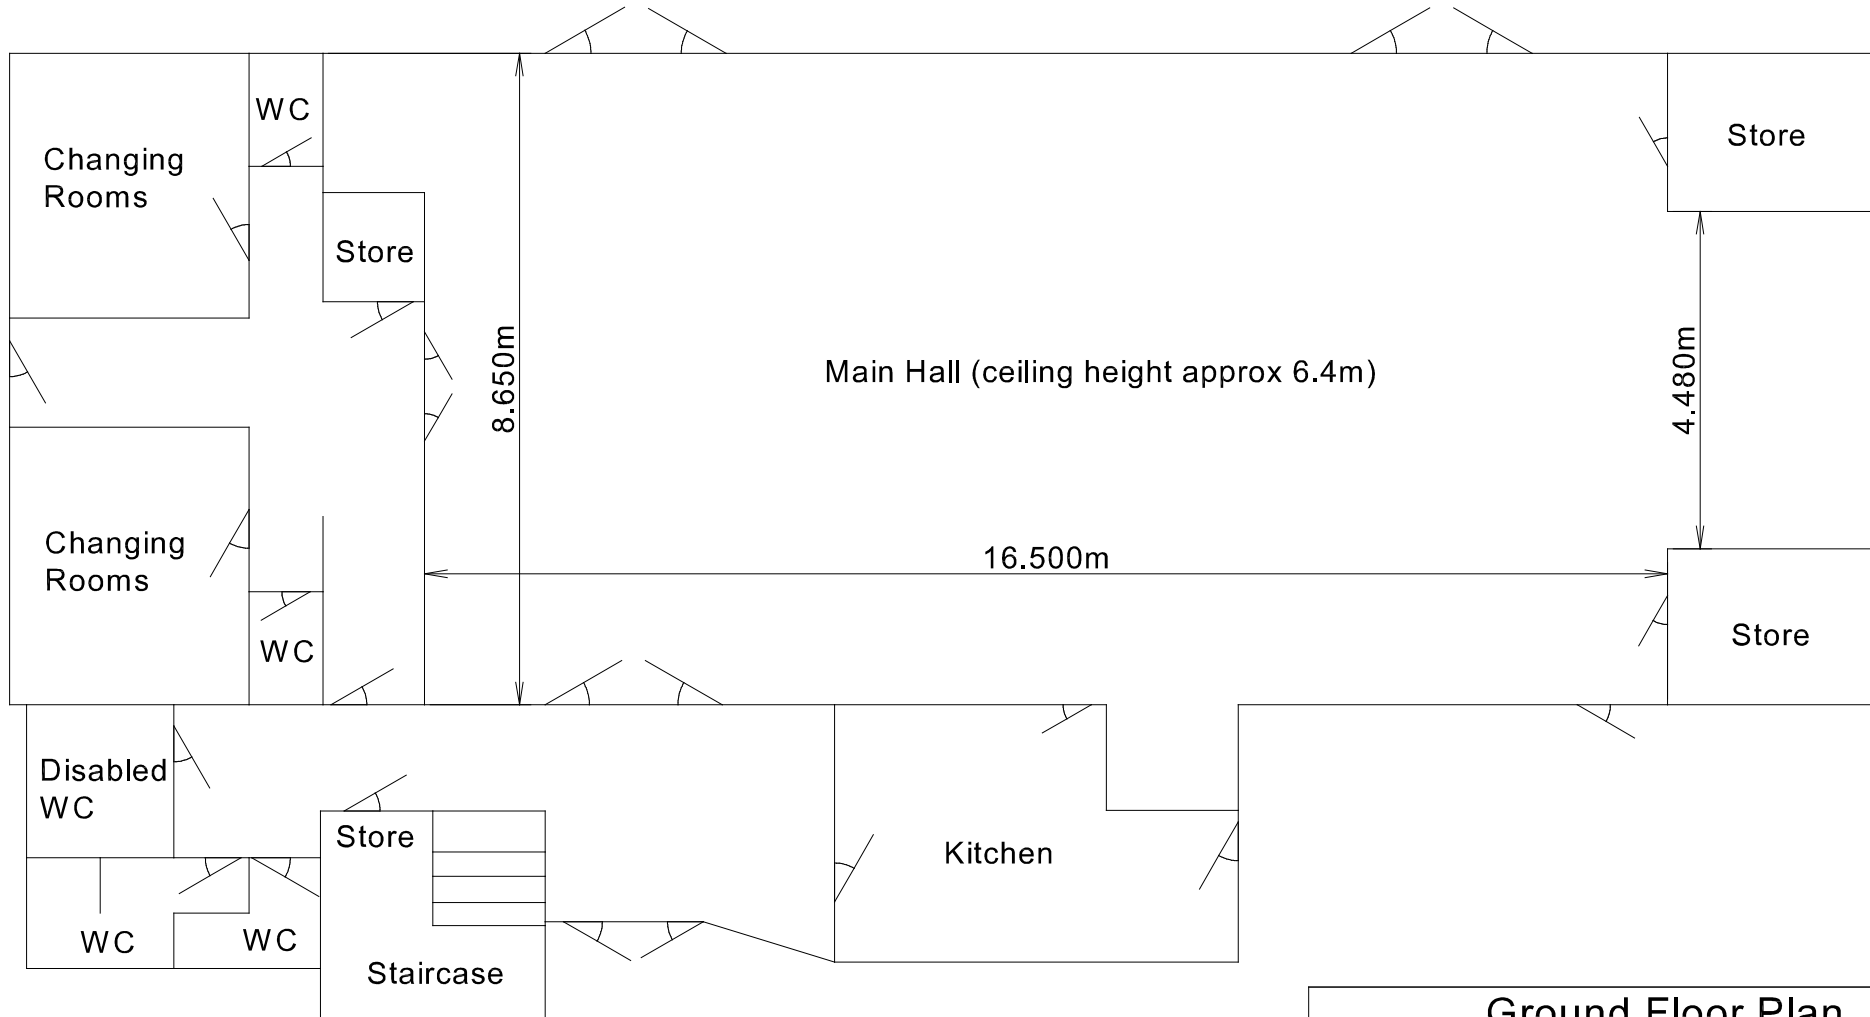

Ground Floor Plan

Scale 1:100